


Section A-A

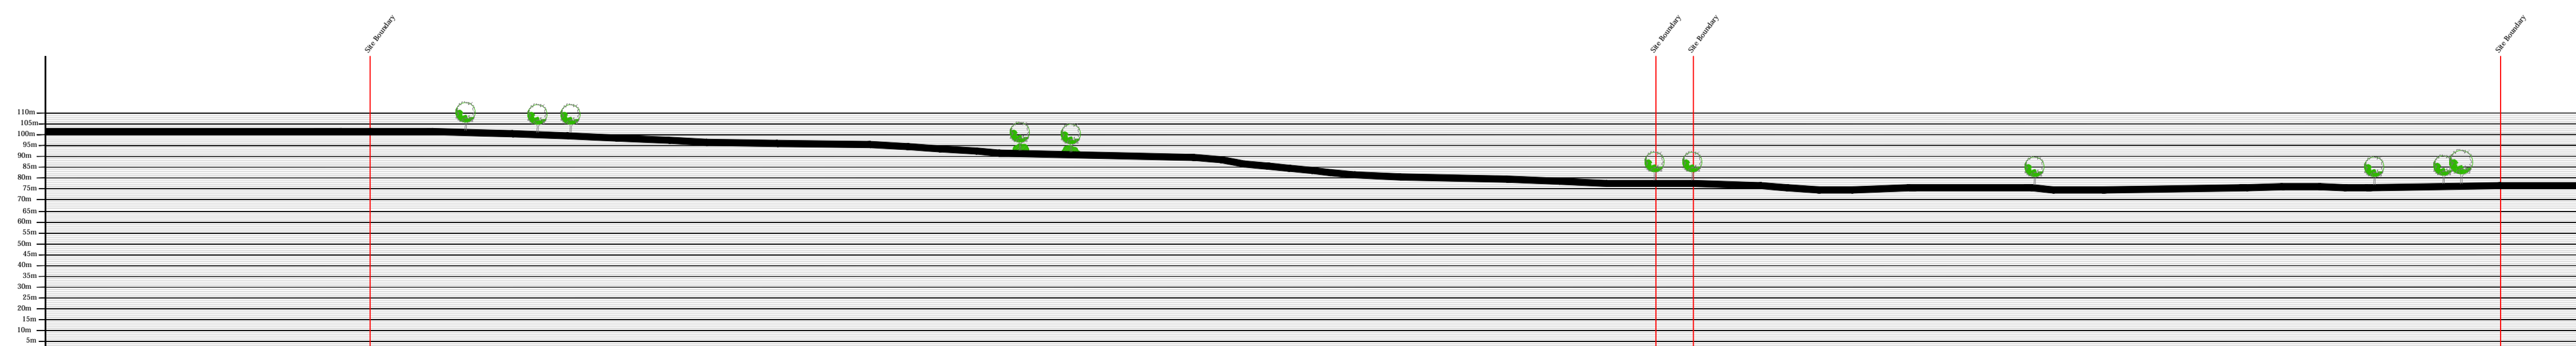

Section B-B

Project  
**Burley Fields,  
 Stafford**  
 Drawing Title  
**Existing Site Sections**

Date	Scale	Drawn by	Check by
24.01.13	As Shown	PT	AG
Project No	Drawing No	Revision	
16516	9850	-	



Planning • Master Planning & Urban Design  
 Architecture • Landscape Planning & Design • Project Services  
 Environmental & Sustainability Assessment • Graphic Design

bartonwillmore.co.uk

